


**Proposed Handrail Section  
Scale 1:1**

**First Floor Staircase Plan  
Scale 1:20**

**General Section Detail  
Treads & Risers**

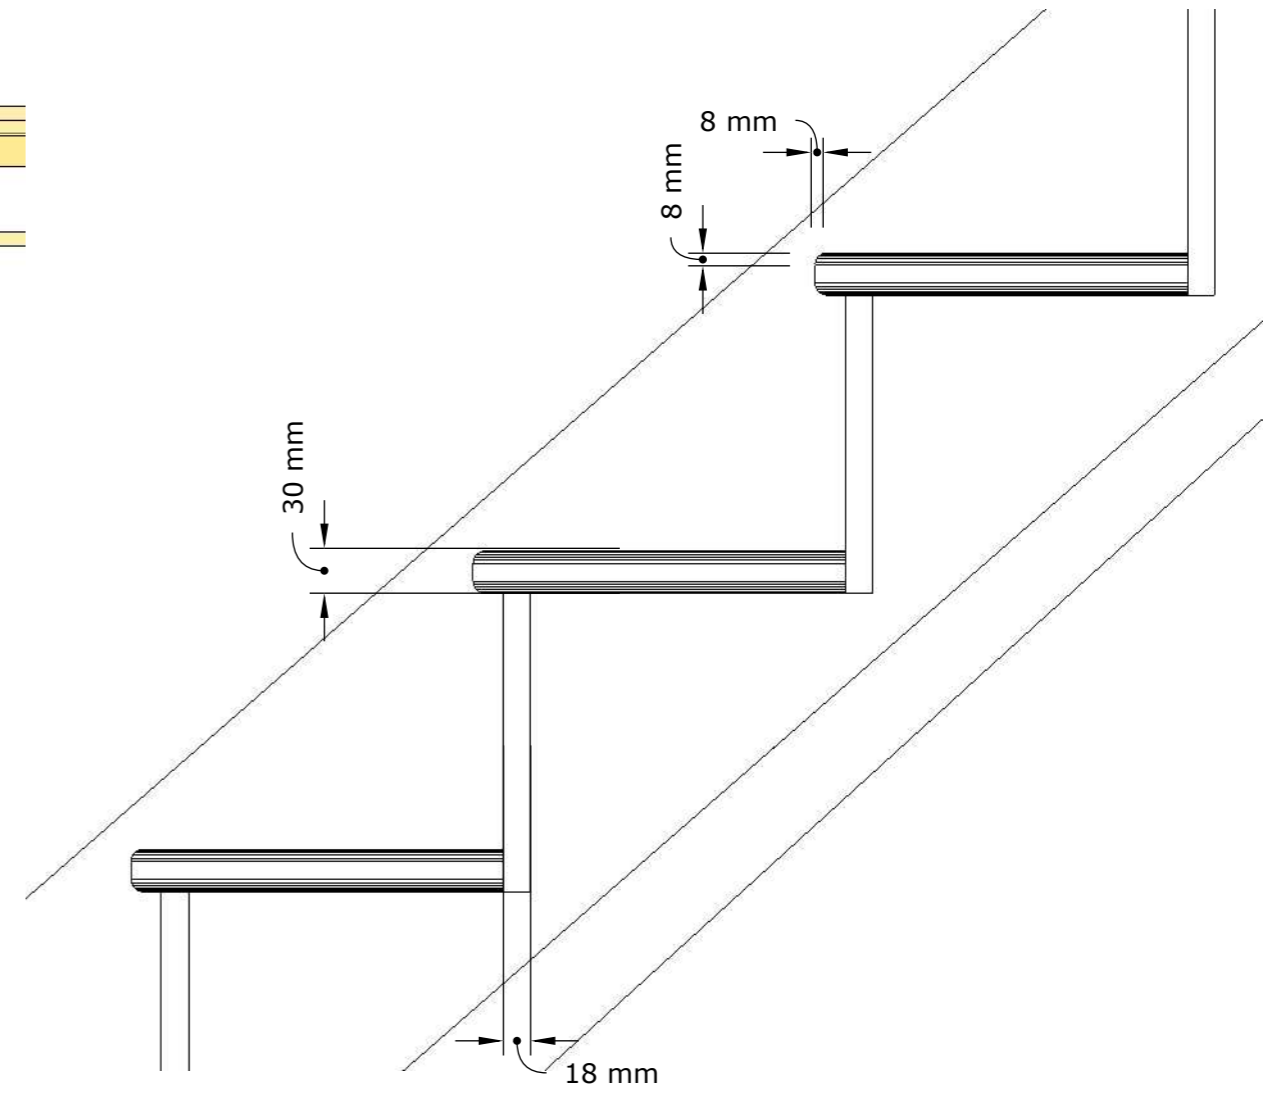

WS Carpentry & Joinery Ltd  
Unit 20 Riverside Industrial Estate  
West Hythe  
Kent  
CT21 4NB

Drawing No:	<b>DRG 154 - 006-REV-A</b>	Scale:	N/A
Client:	Mathew & Lizzie Curran	Author:	CRW
Client Address:	The Coach House Sandling Road Hythe Kent CT21 4HG	Client Approved:	
		Yes	No